


CAMERA


PINK SIGNS ON BOTH SIDES OF THESE DOORS

KITCHEN

COMMONS

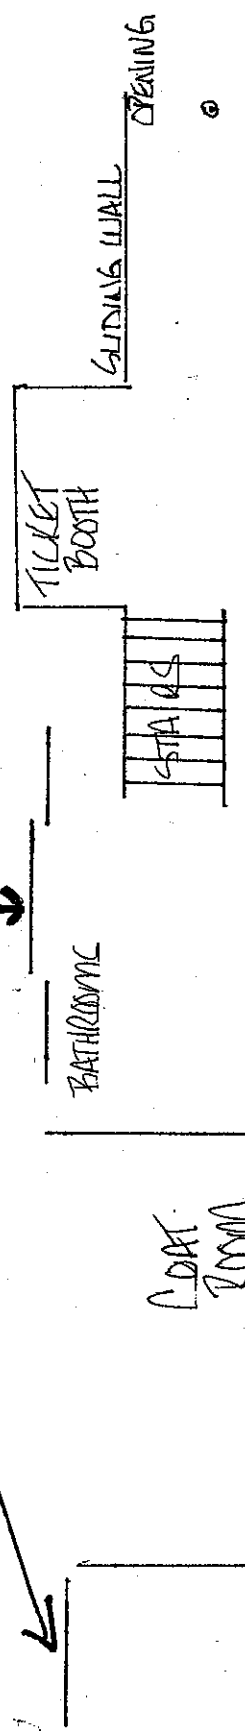

USER NEEDS GO TO & REG. TABLES IN LOBBY

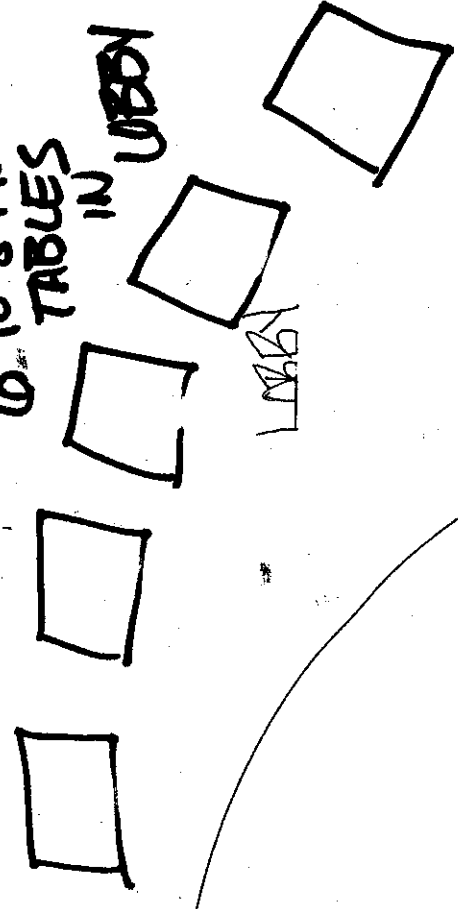


MAIN OFFICE

STANDSTIONS

THEATER ENTRANCE

PINK 'PATH' SIGNS ON STANCHIONS

EXIT

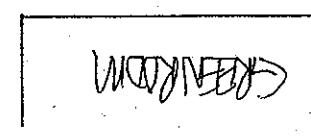

EXIT

SCENE SHOP LOAD-IN